




1階平面図 scale 1/400

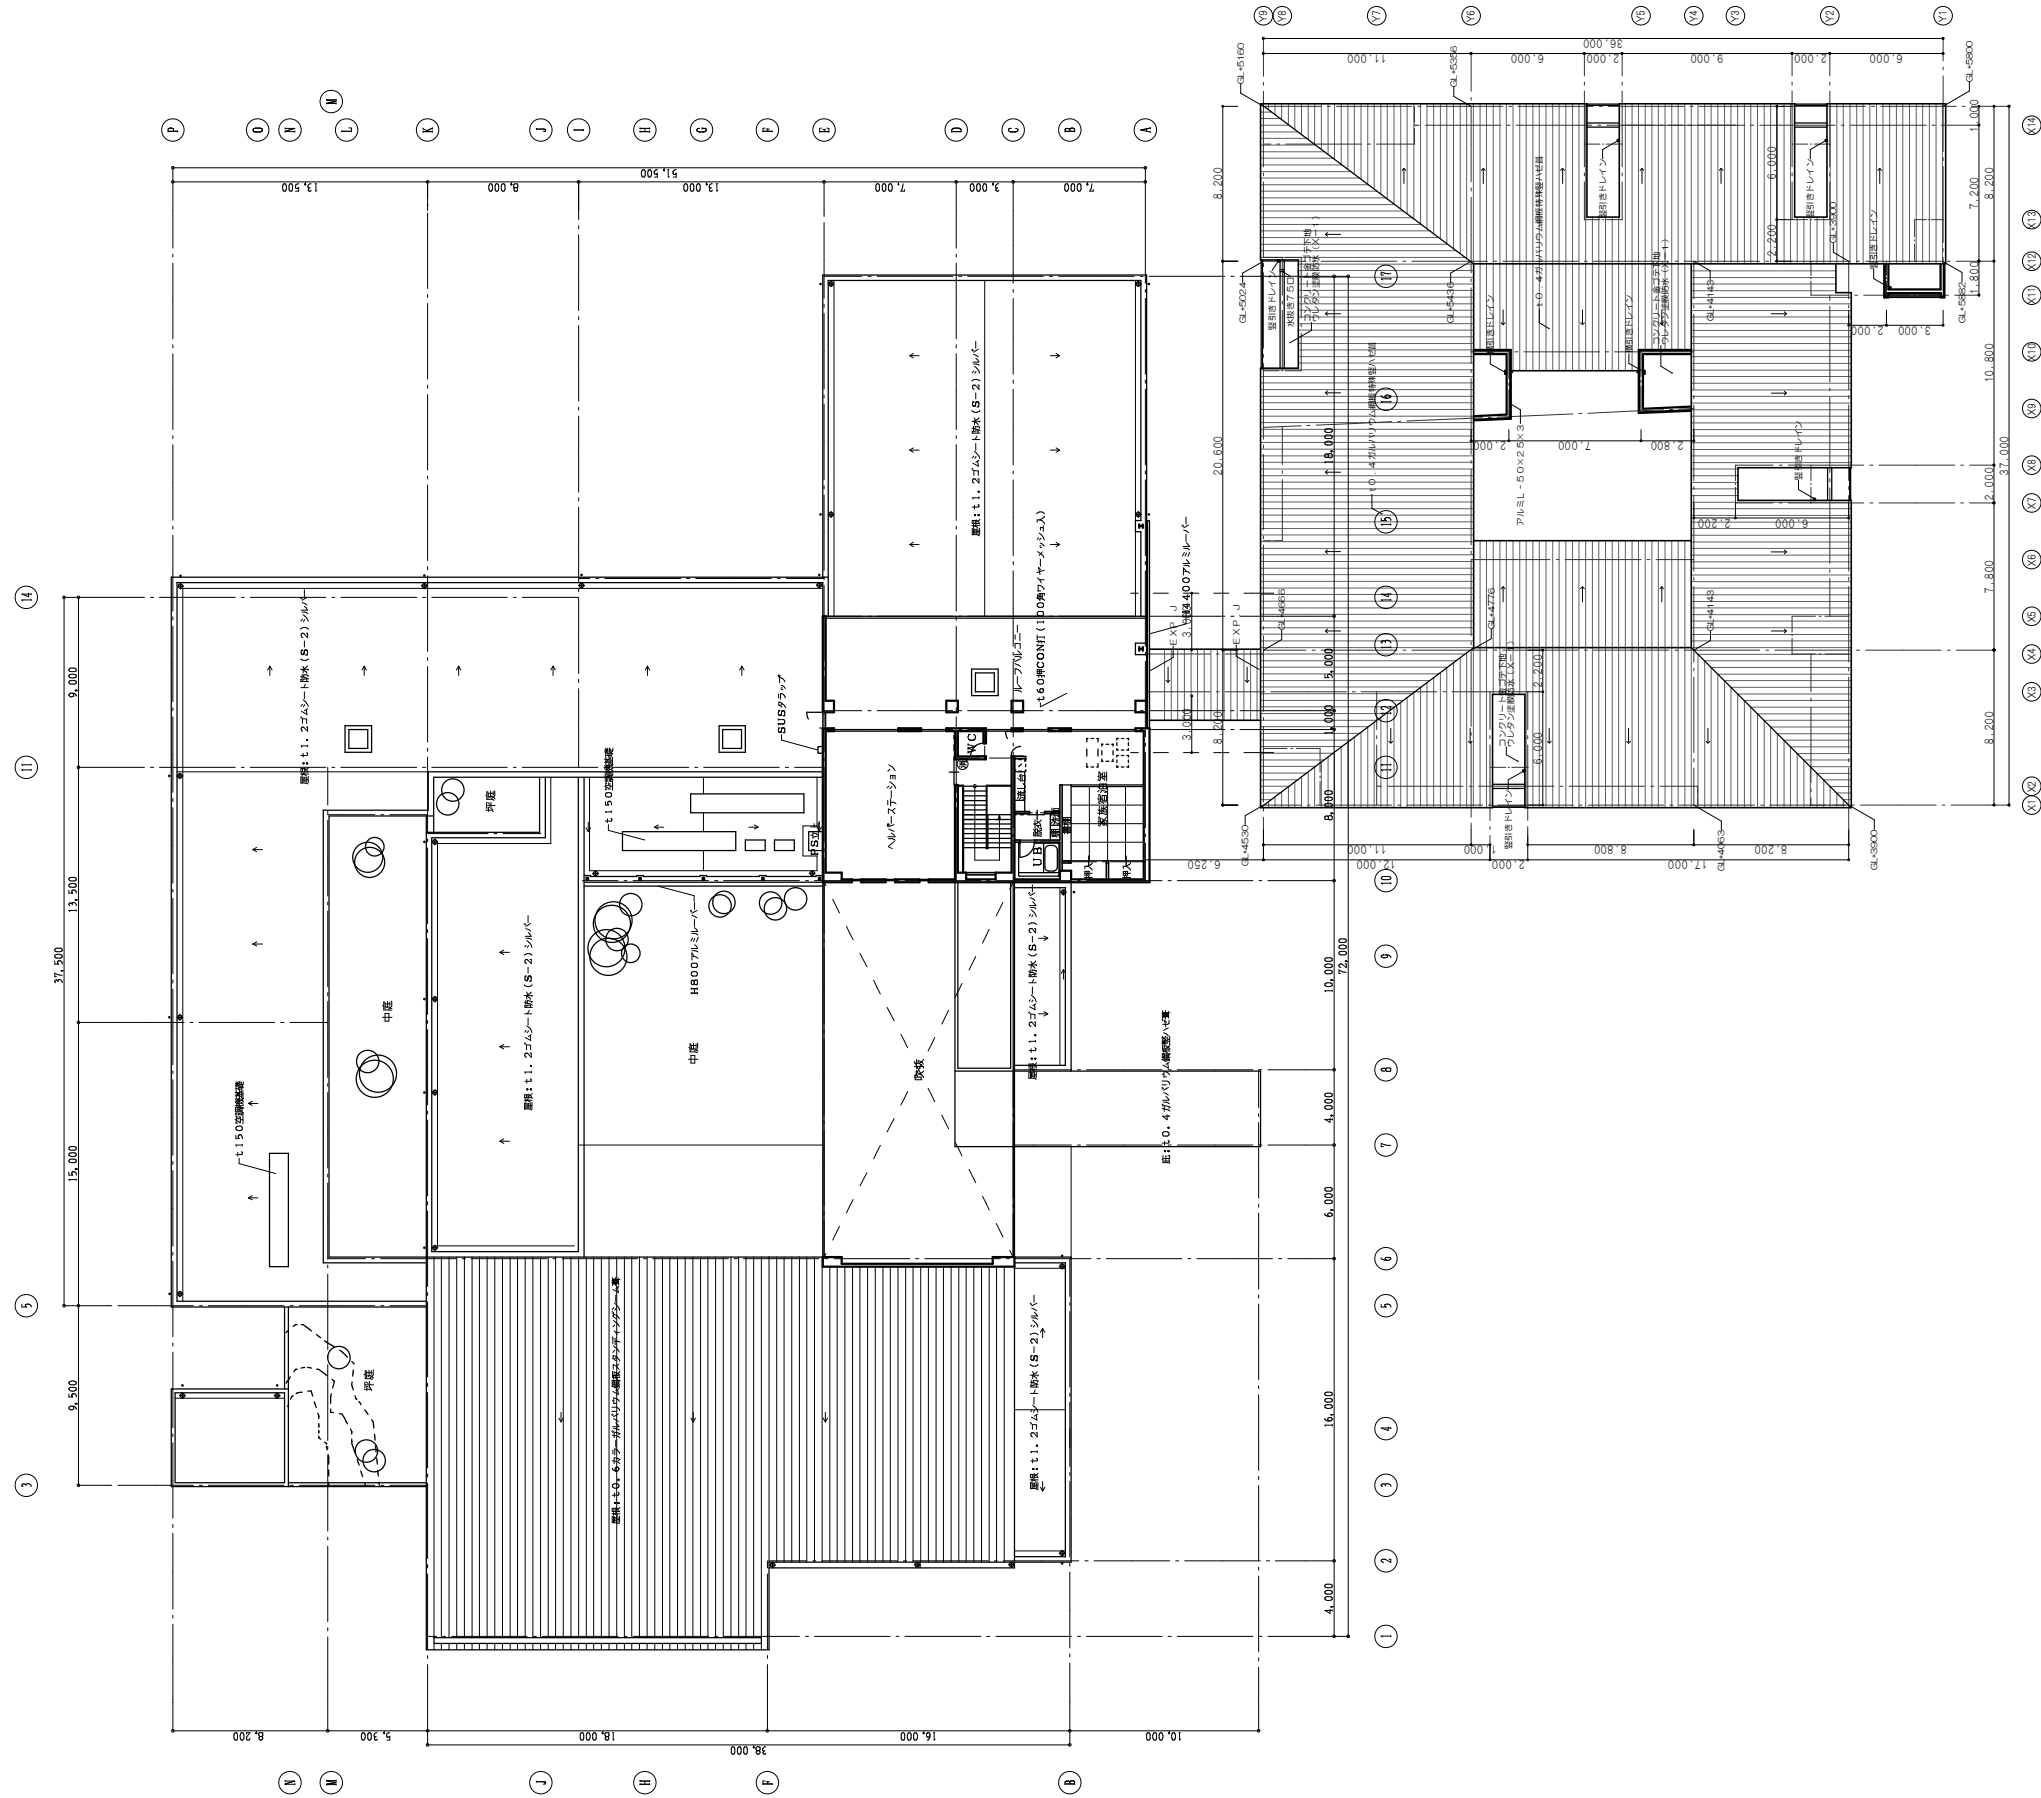

2階平面図 scale 1/400